


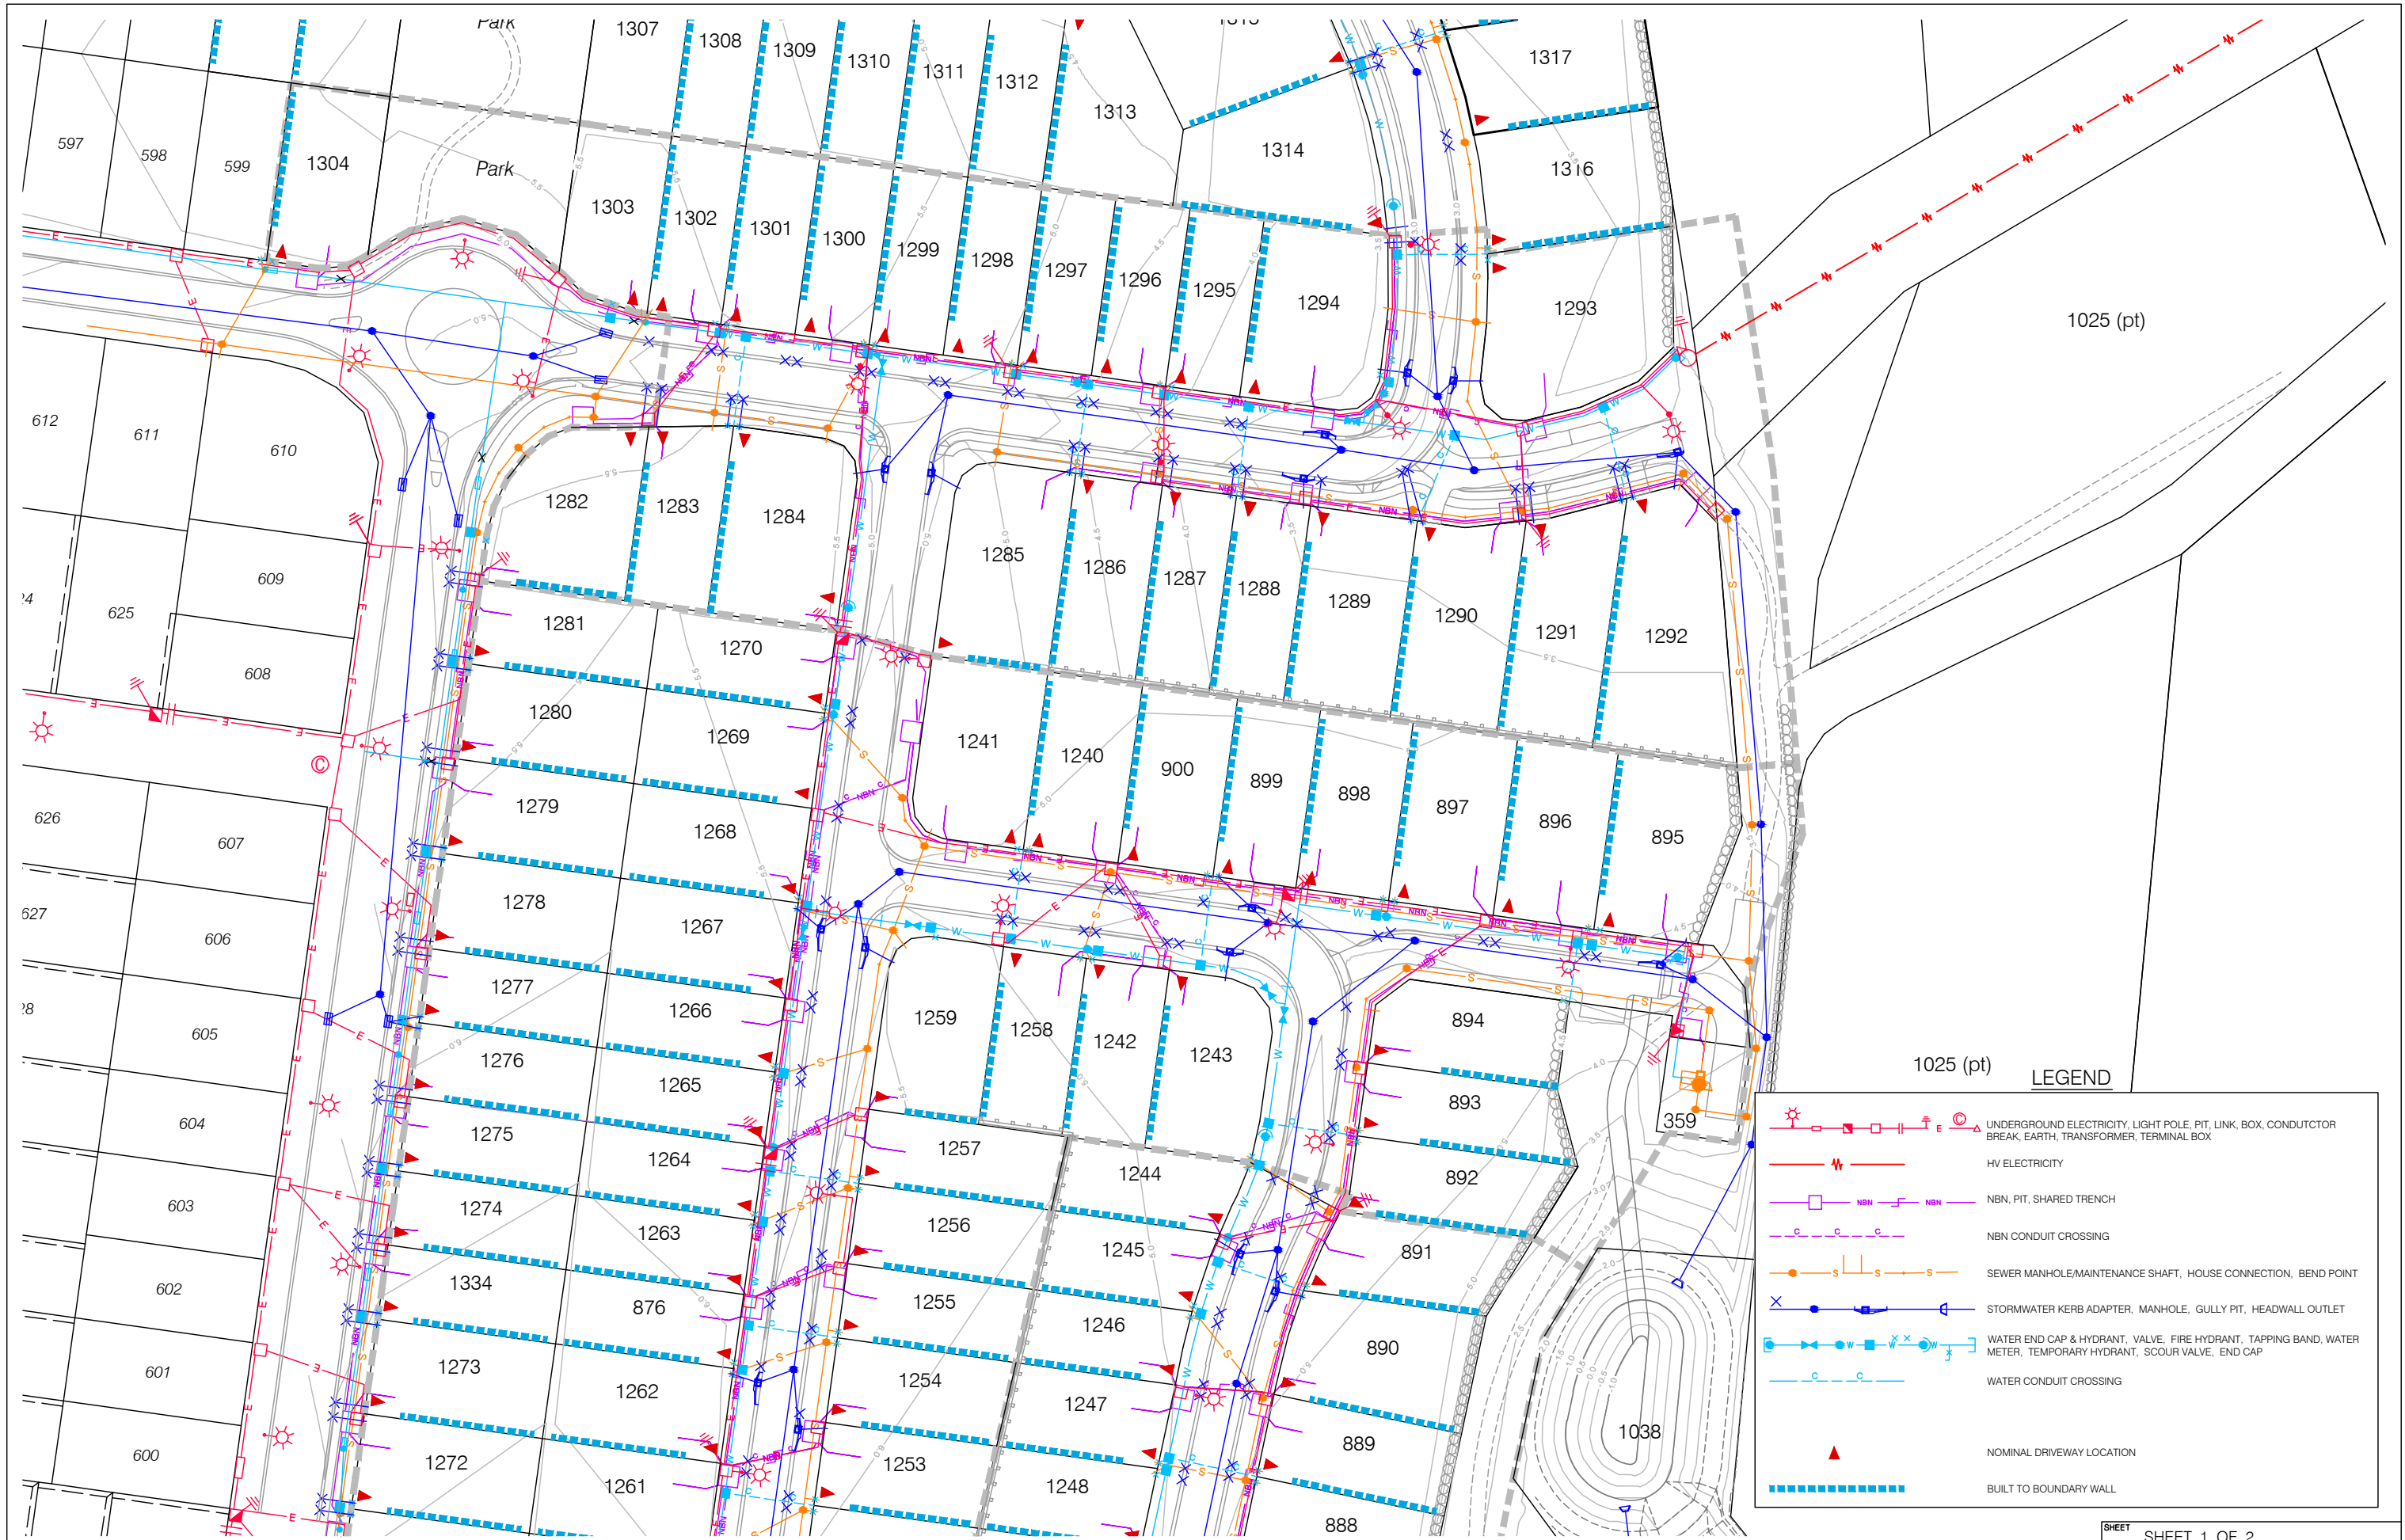

ISSUE	DATE	AUTHOR	COMMENTS	ISSUE	DATE	AUTHOR	COMMENTS
A	27/06/2016	KRM	INITIAL ISSUE				
B	09/08/2016	ZA	ADDITIONAL INFORMATION				
C	25/08/2016	CGW	AMEND POSITIONS OF DRIVEWAYS				
D	26/08/2016	CGW	ADD DRIVEWAYS				



Brisbane Office
Level 3, Kings Row 4,
40 MacDougal Street,
Milton QLD 4064

PO Box 3916
South Brisbane BC QLD 4101
T (07) 3842 1000
F (07) 3842 1001
E info@landpartners.com.au
W www.landpartners.com.au

CLIENT
MIRVAC


PROJECT
**GAINSBOROUGH GREENS
PRECINCT 5.2 - 5.4
PROPOSED UTILITY SERVICES**

ENGINEERING CONSULTANT
KN GROUP PTY LTD


LGA/SERVICE PROVIDER
CITY OF GOLD COAST

0 10 25 55m
SCALE 1:500

SHEET 1 OF 2	
DATUM	LEVEL ORIGIN
CONTOURS	FILE NO.
DRAWN	DATE
CHECKED	DATE
APPROVED	DATE
PLAN NUMBER	REVISION
BRJD4595.005-371	D

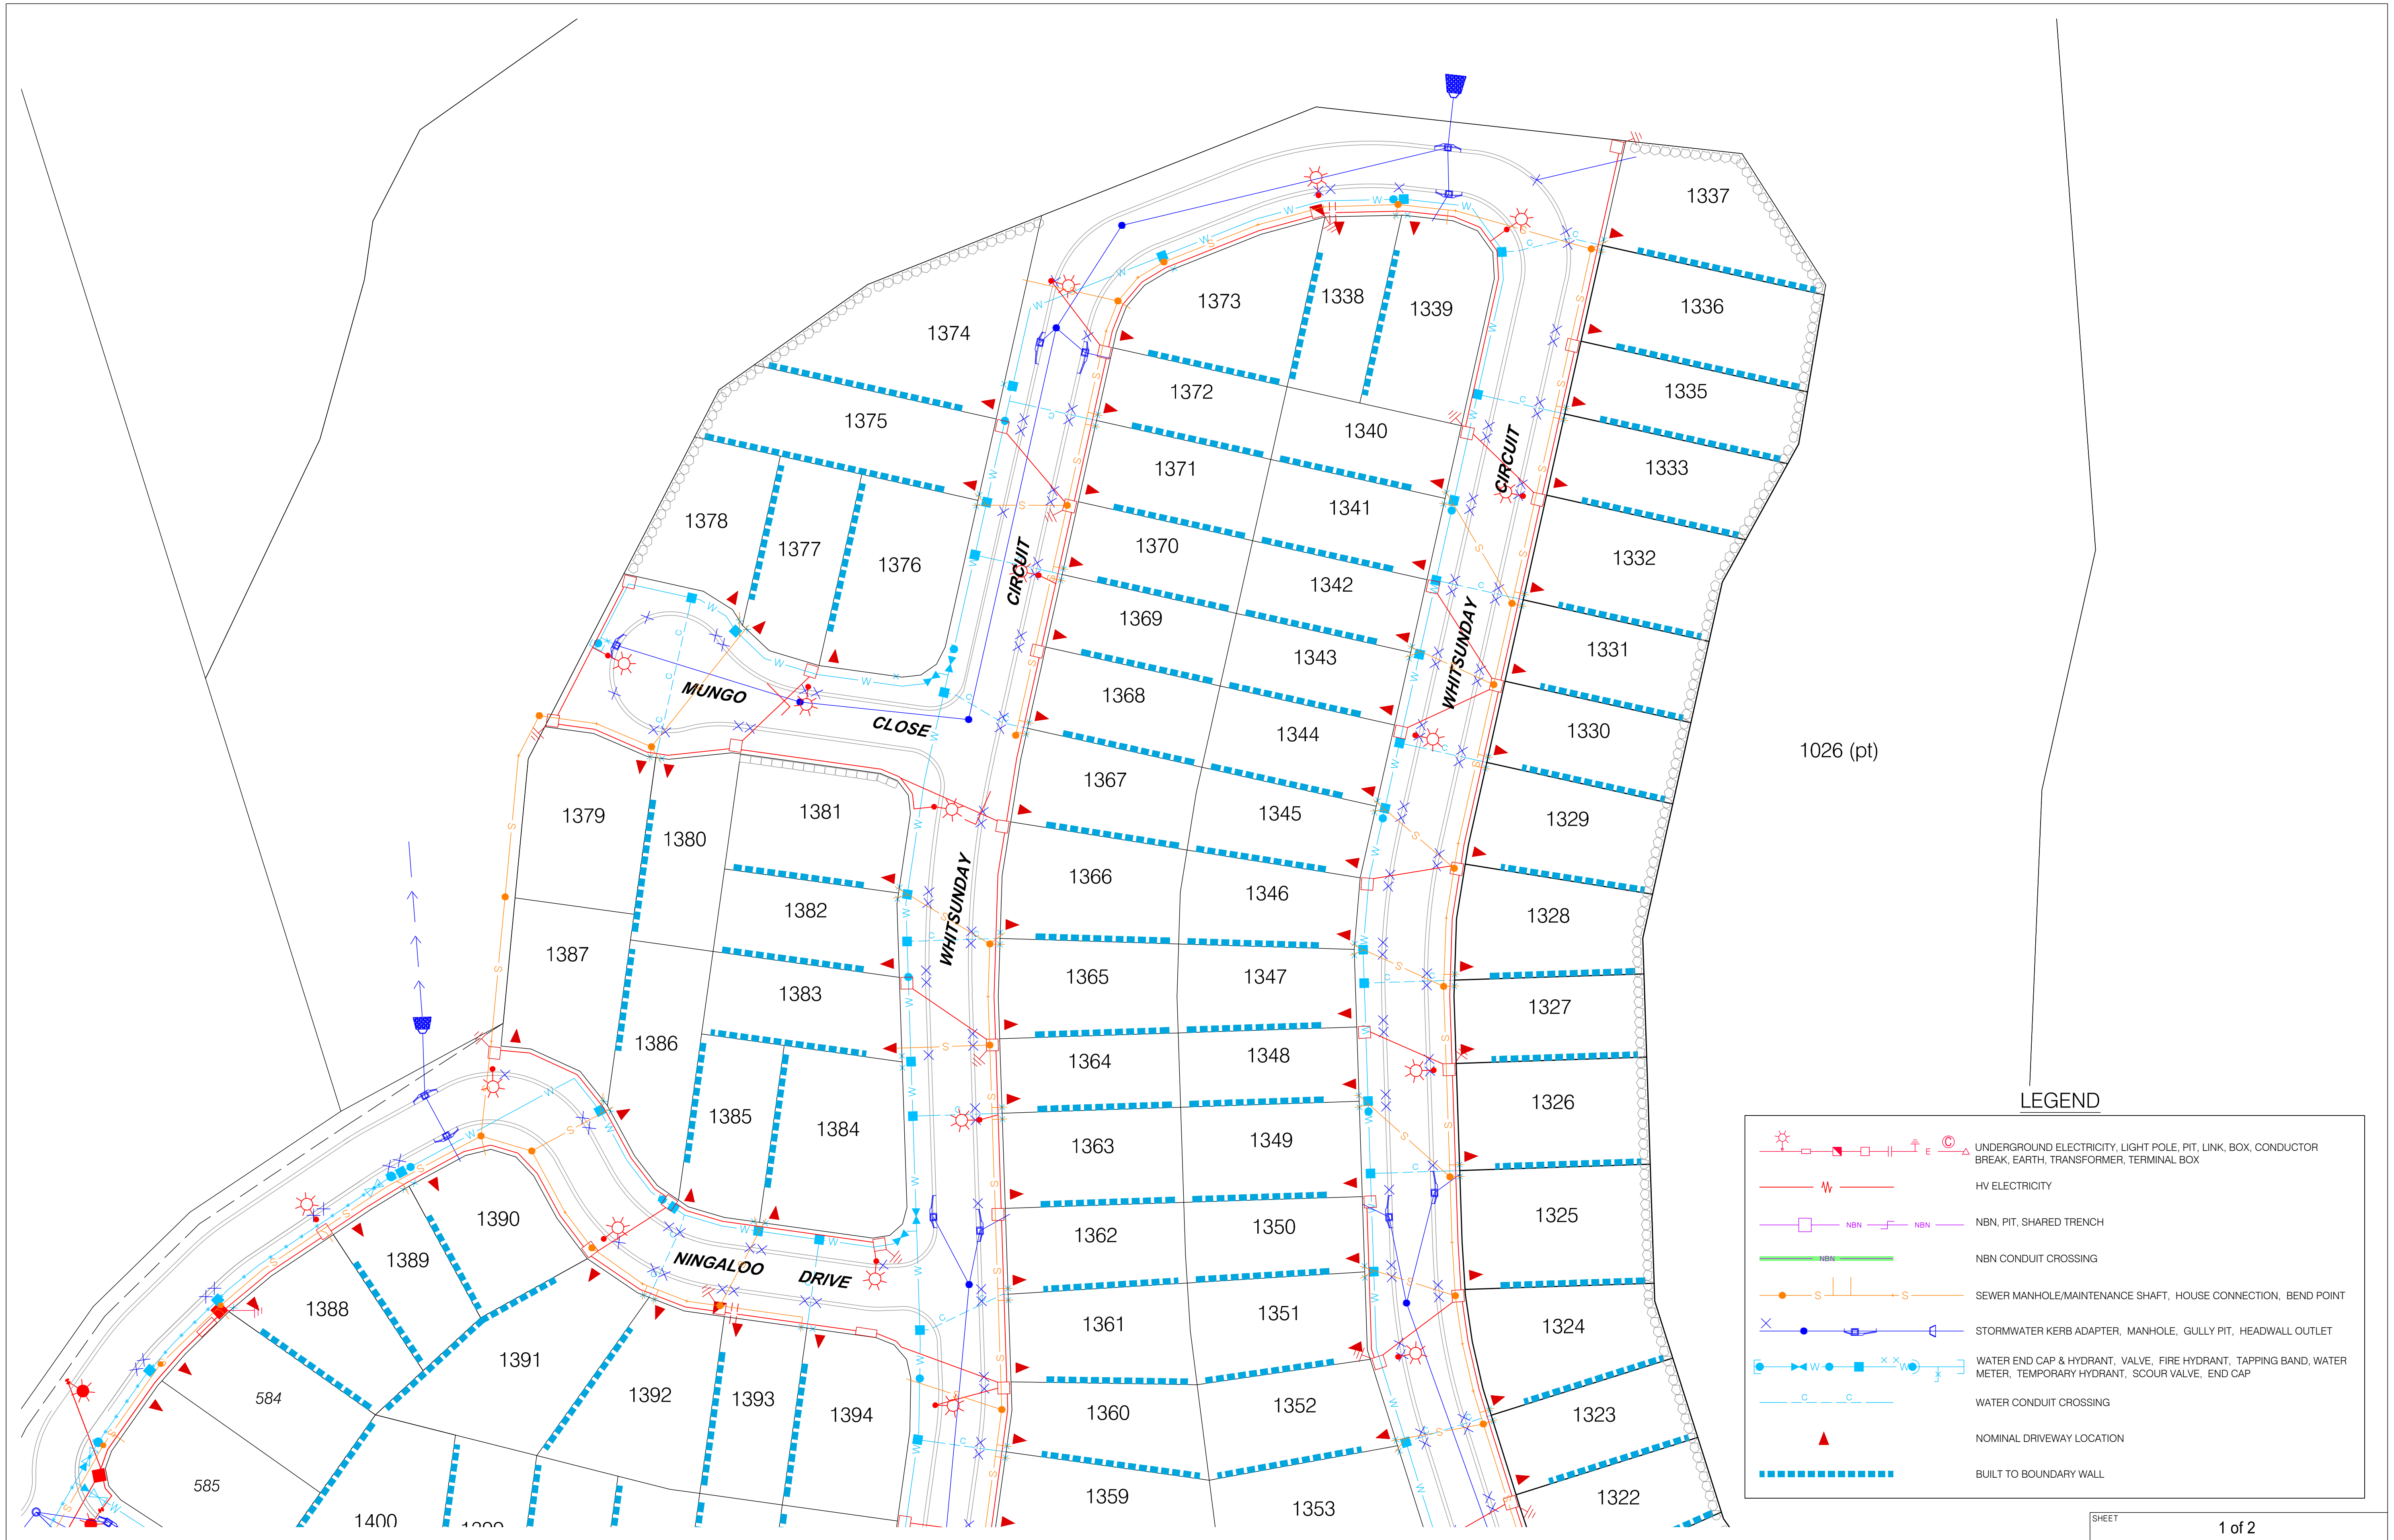

ISSUE	DATE	AUTHOR	COMMENTS	ISSUE	DATE	AUTHOR	COMMENTS	 Brisbane Office Level 3, Kings Row 4, 40 McDougall Street, Milton QLD 4054 PO Box 3916 South Brisbane BC QLD 4101 T (07) 3842 1000 F (07) 3842 1001 E info@landpartners.com.au W www.landpartners.com.au  REGISTERED PROFESSIONAL ENGINEER (PE 55360)	CLIENT	MIRVAC	ENGINEERING CONSULTANT	KN GROUP PTY LTD	DATUM	-	LEVEL ORIGIN	-	
A	12/09/2016	KRM	INITIAL ISSUE							PROJECT		LGA/SERVICE PROVIDER		CONTOURS	0.5m	FILE NO.	459505MK.
B	20/9/2016	CGW	ADD EXISTING SERVICES								GAINSBOROUGH GREENS PRECINCT 5.5 PROPOSED UTILITY SERVICES		CITY OF GOLD COAST	DRAWN	CGW	DATE	29/09/2016
C	26/9/2016	CGW	ADD EXISTING SERVICES											CHECKED	KRM	DATE	29/09/2016
D	29/9/2016	CGW	AMEND EXISTING SERVICES											APPROVED	CGW	DATE	29/09/2016
														PLAN NUMBER			REVISION
															BRJD4595.005-473	D	

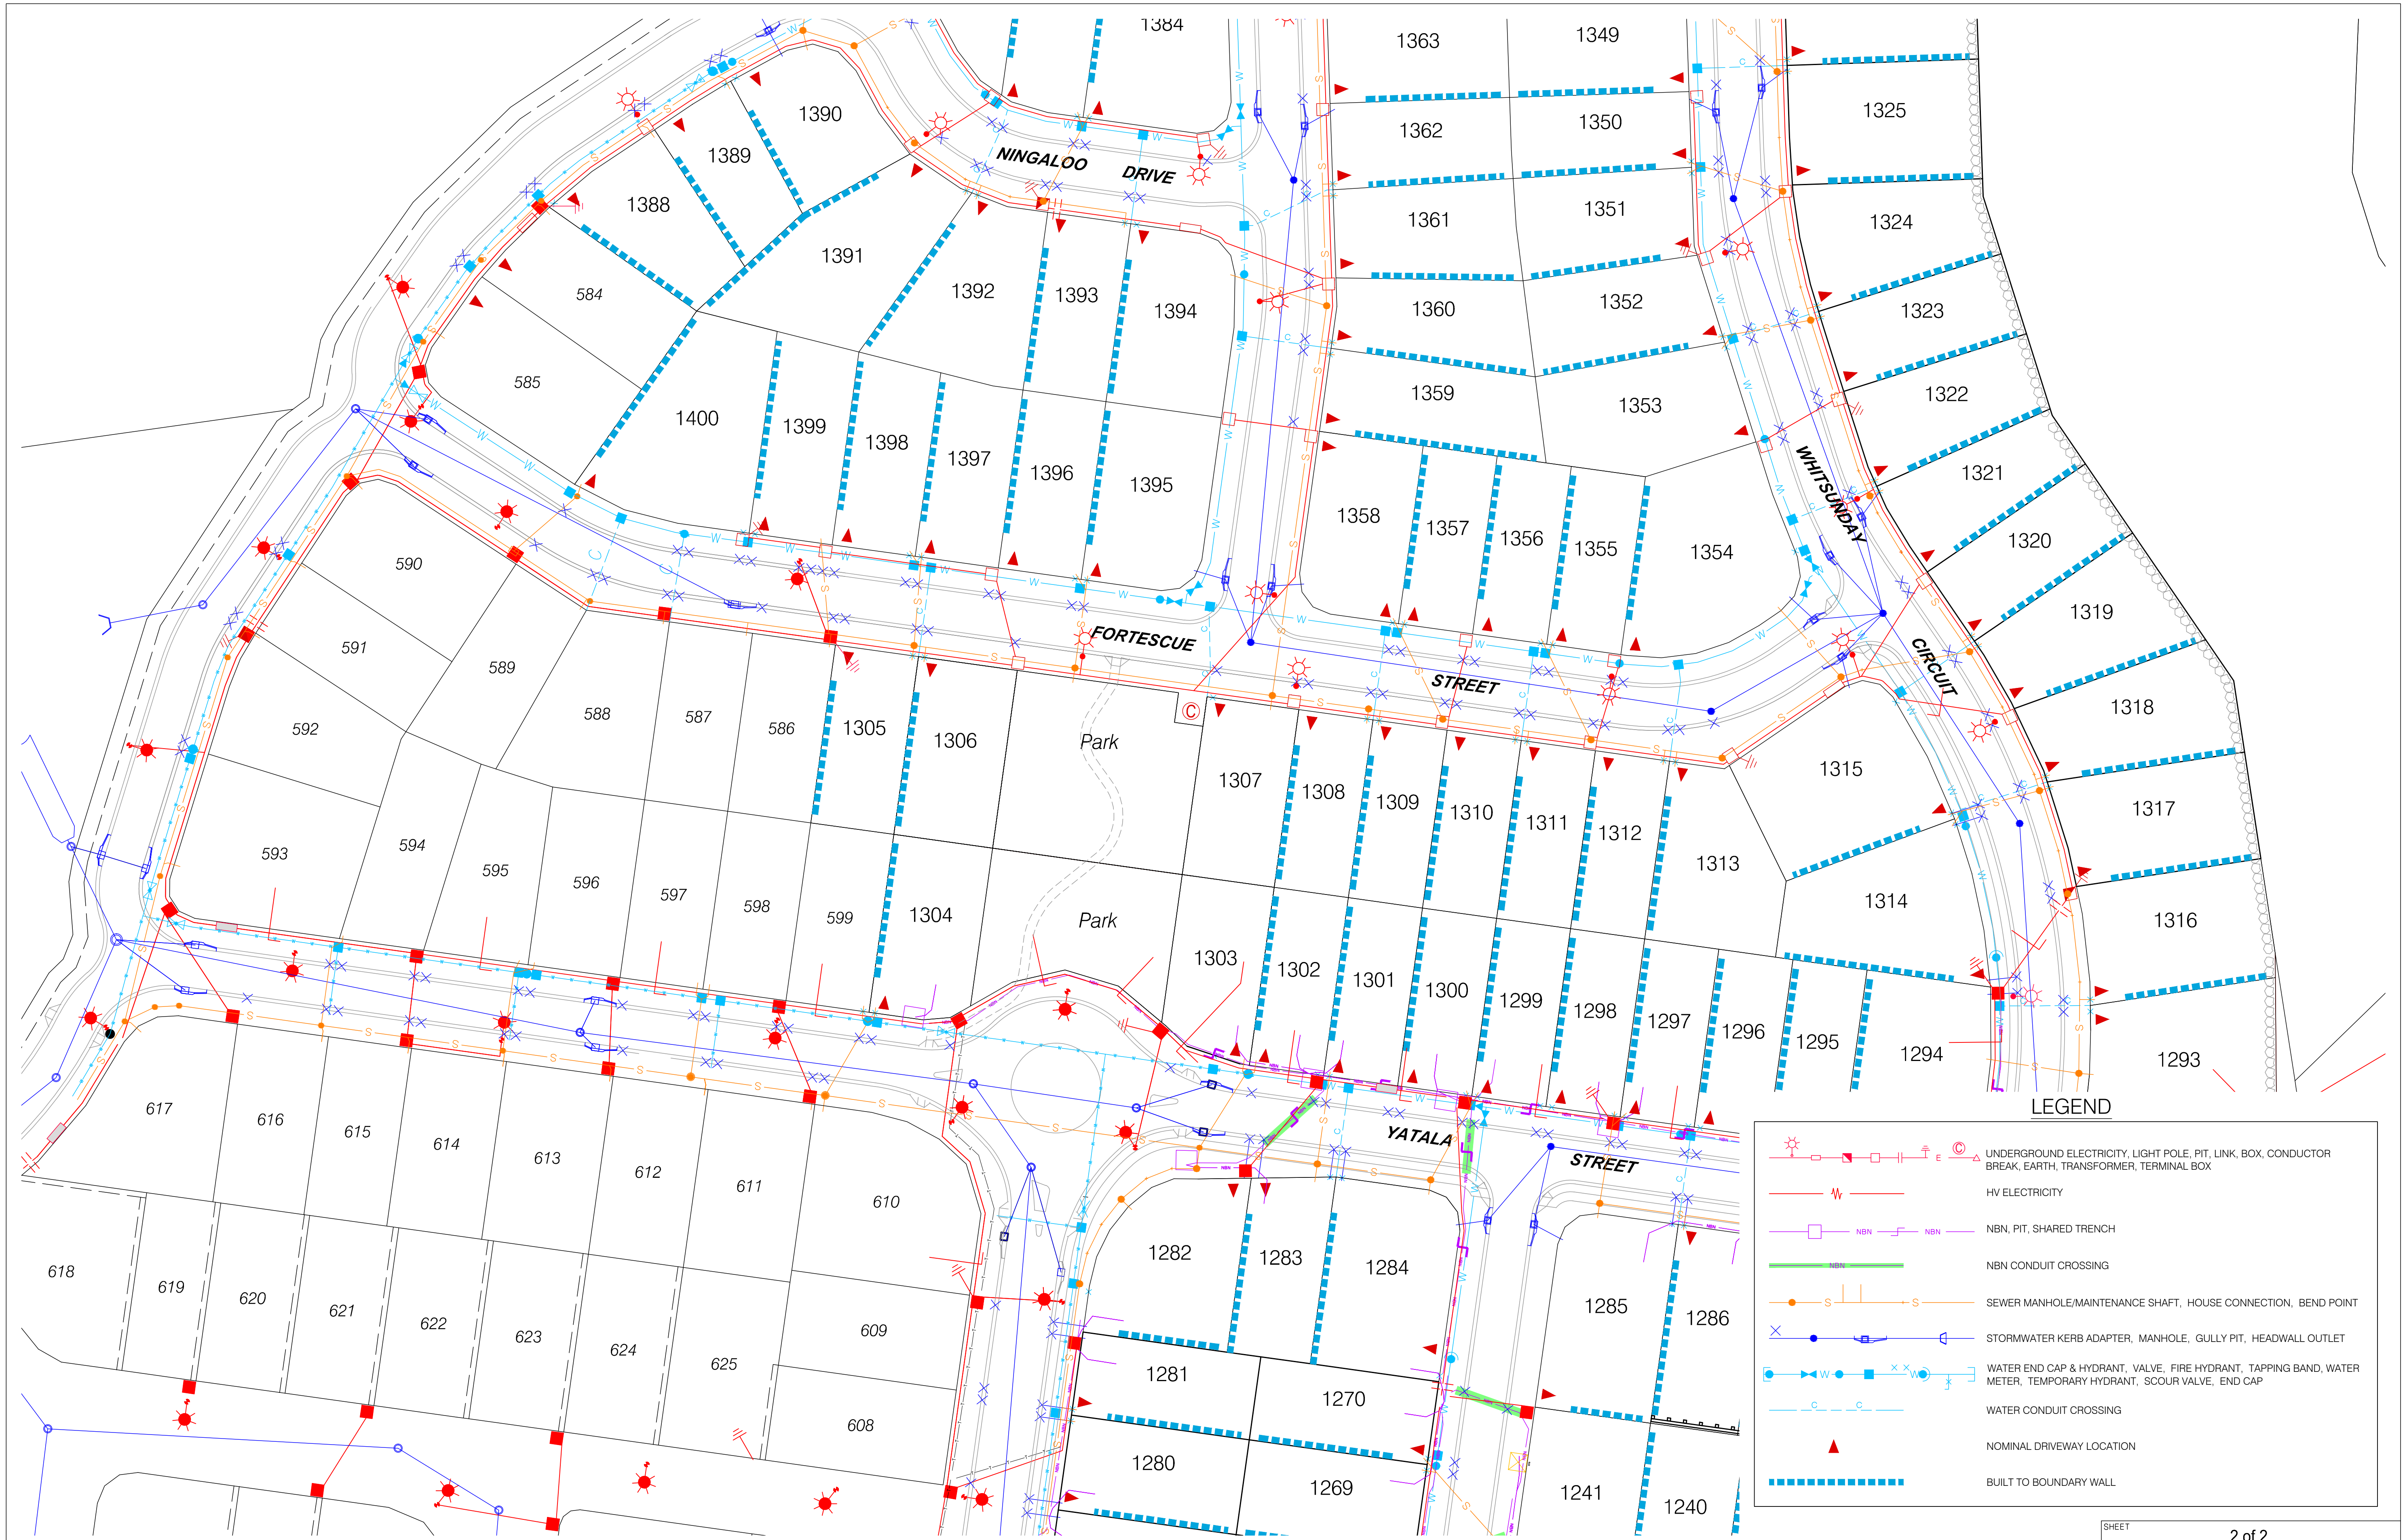

ISSUE	DATE	AUTHOR	COMMENTS
A	12/09/2016	KRM	INITIAL ISSUE
B	20/9/2016	CGW	ADD EXISTING SERVICES
C	26/9/2016	CGW	ADD EXISTING SERVICES
D	29/9/2016	CGW	AMEND EXISTING SERVICES

ISSUE	DATE	AUTHOR	COMMENTS

LANDPARTNERS
built environment consultants

Brisbane Office
Level 3, Kings Row 4,
40 McDougall Street,
Milton QLD 4054

PO Box 3916
South Brisbane BC QLD 4101
t (07) 3842 1000
f (07) 3842 1001
e info@landpartners.com.au
www.landpartners.com.au

CLIENT
MIRVAC

PROJECT
**GAINSBOROUGH GREENS
PRECINCT 5.5 PROPOSED UTILITY SERVICES**

ENGINEERING CONSULTANT
KN GROUP PTY LTD

LG/SERVICE PROVIDER
CITY OF GOLD COAST

0 10 25 55m
SCALE 1:500

SHEET		2 of 2	
DATUM	-	LEVEL ORIGIN	-
CONTOURS	0.5m	FILE NO.	459505MK.
DRAWN	CGW	DATE	29/09/2016
CHECKED	KRM	DATE	29/09/2016
APPROVED	CGW	DATE	29/09/2016
PLAN NUMBER		BRJD4595.005-473	
		REVISION	D

©LandPartners 2016